


# Annexure 2

## *Site Plan*

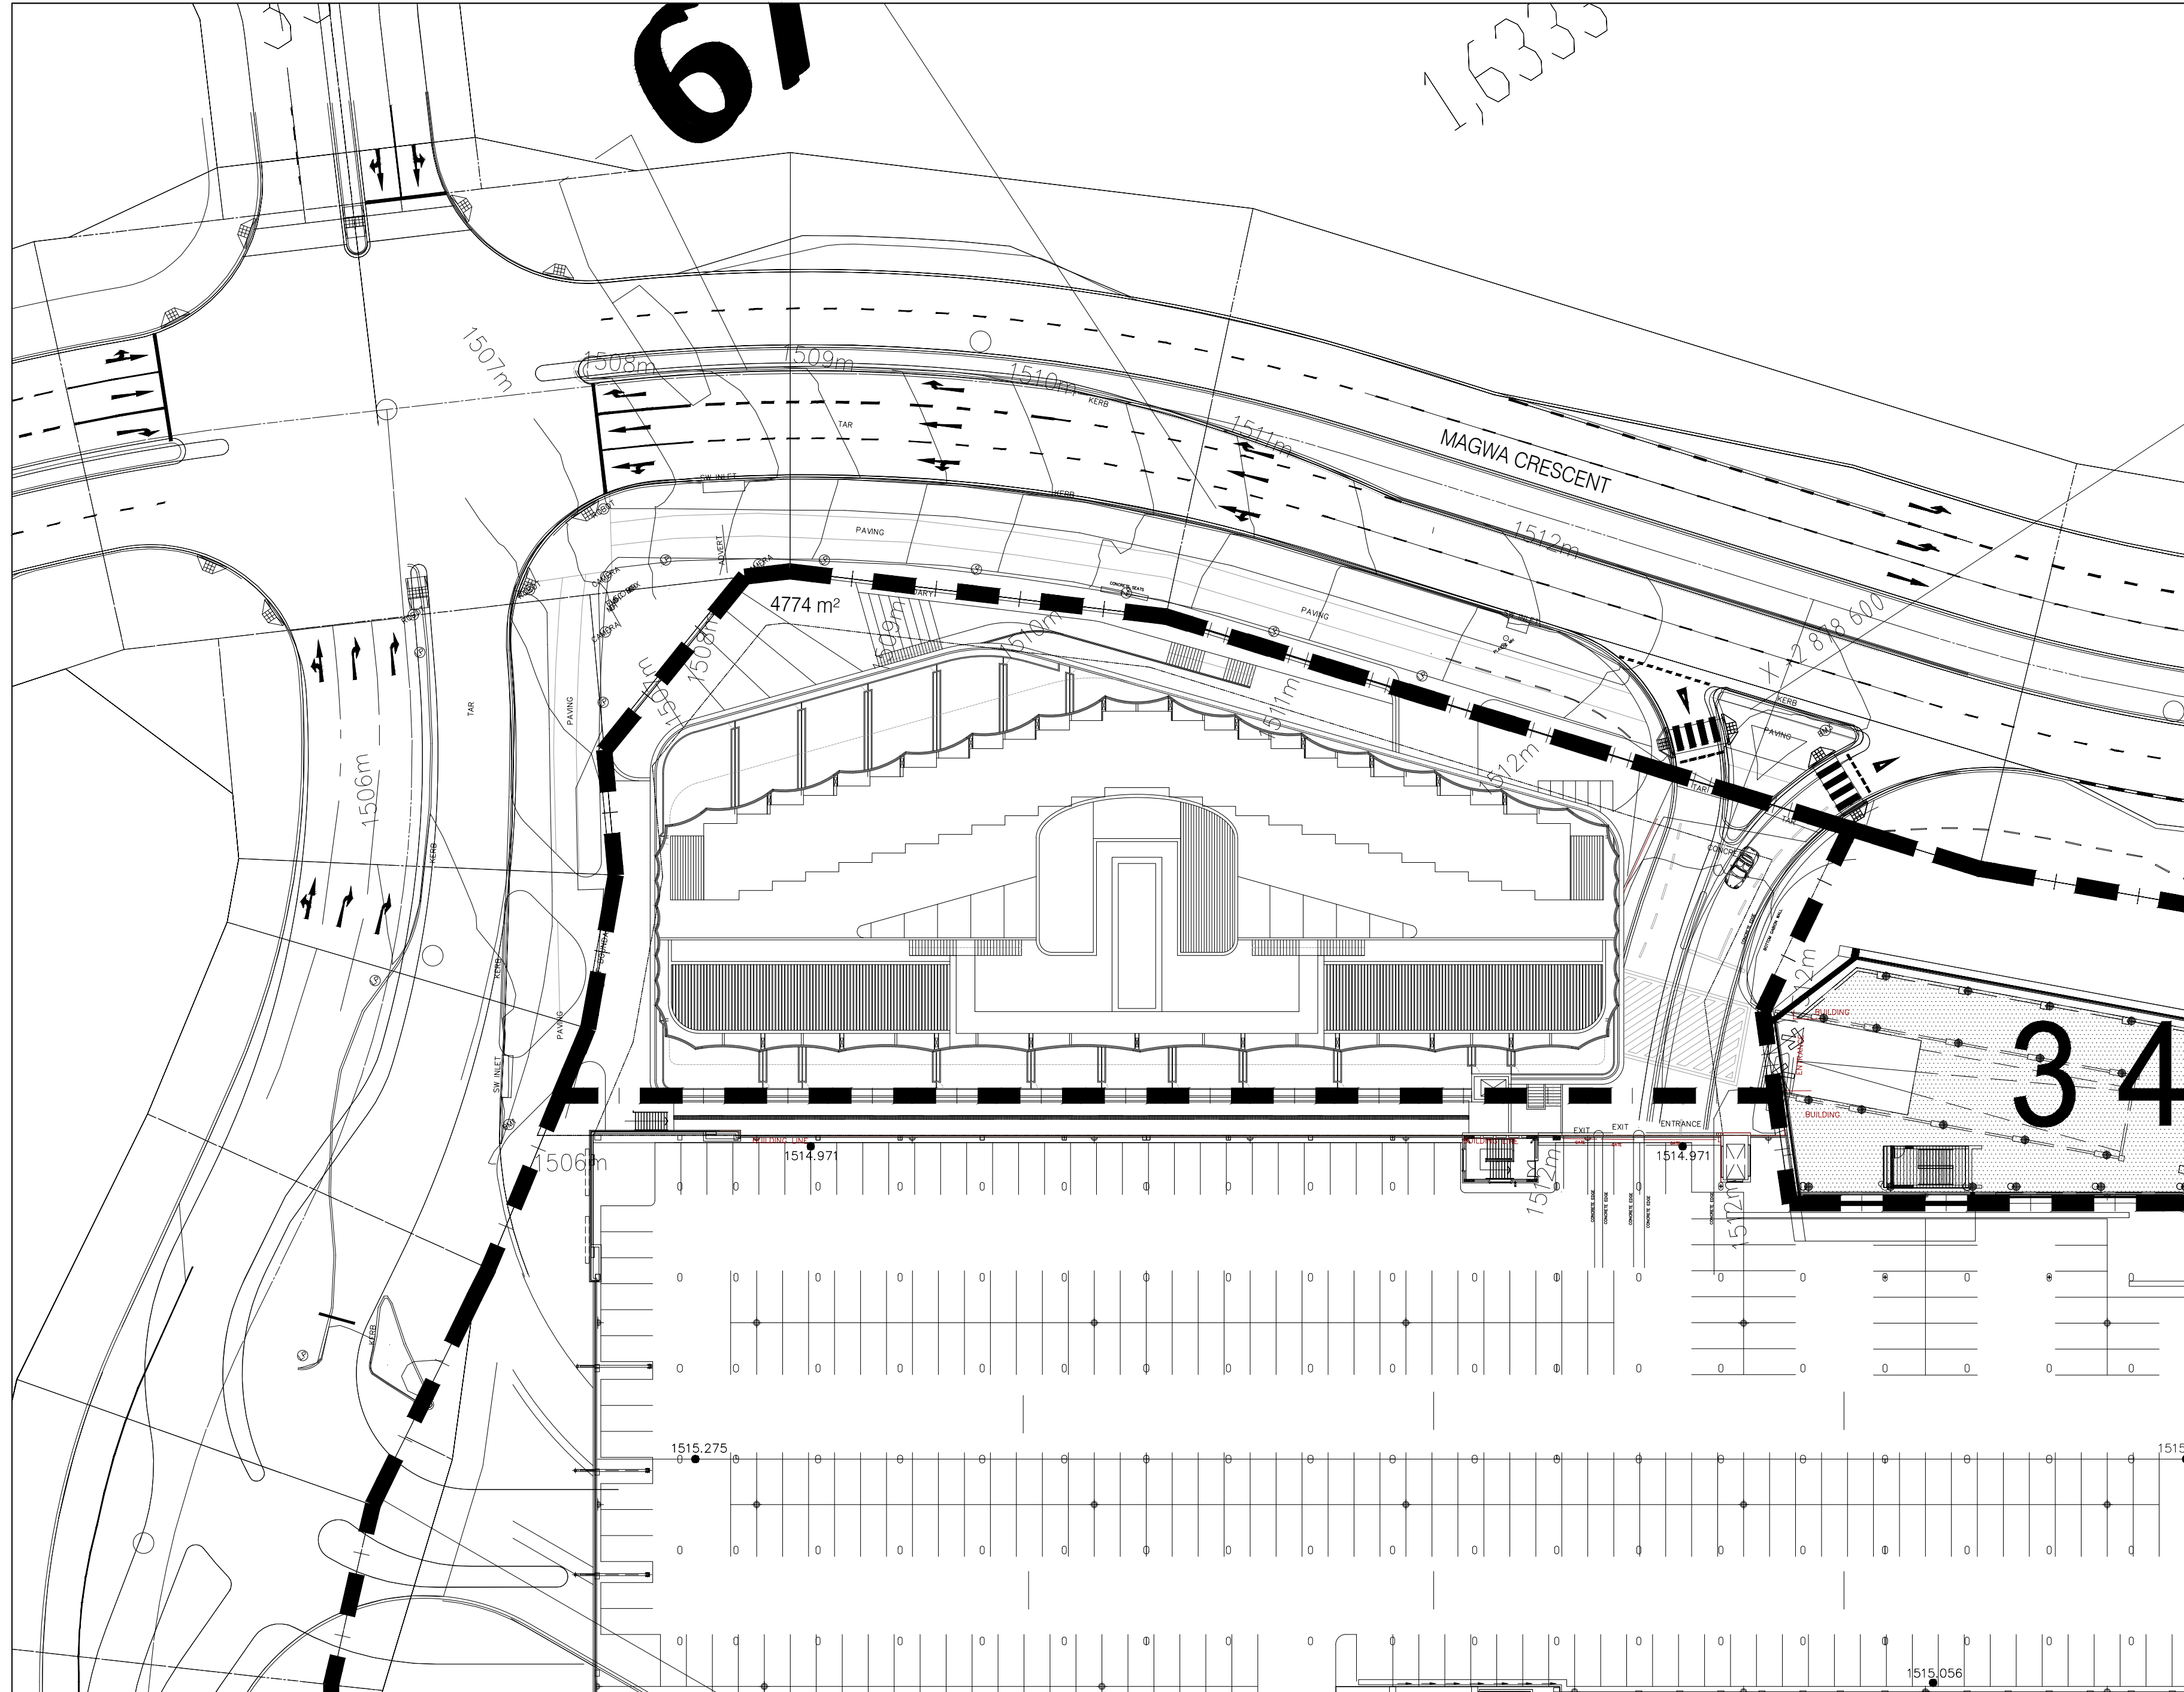


COPYRIGHT AND RIGHT OF REPRODUCTION OF THIS DRAWING OR ANY PORTION THEREOF IS RESERVED BY THE ARCHITECTS

**GENERAL NOTES**

1. The Contractor is responsible for the correct setting out of the buildings and all external and internal walls with particular reference to boundaries, building lines and setbacks and eave.
2. The Contractor is to verify all levels, heights and dimensions on site and is to check these against the drawings before putting any work in hand.
3. The Contractor is to locate and identify existing services on the site and to protect these from damage throughout the duration of the contract.
4. The Contractor is referred to the Standard Guidelines for Quality Control issued by this office for all minimum requirements for workmanship and materials. This document is to be used in conjunction with this drawing.
5. Any errors, discrepancies or omissions are to be reported to the Architect immediately.
6. Contractor is to build in Approved D.P.C.'s, whether or not these are shown on drawings, to all external walls at each floor, down or ground level and to all windows, doors, grilles or other openings in external walls. Carefully walls to have sloped D.P.C.'s.
7. Any queries arising from all the above must be reported to the Architects for clarification before any work is put in hand.
8. Do not scale this drawing; refer to figured dimensions only.

**REVISIONS**

REV.	NAME	DATE	DESCRIPTION
A	JT	20200610	ISSUED FOR INFORMATION

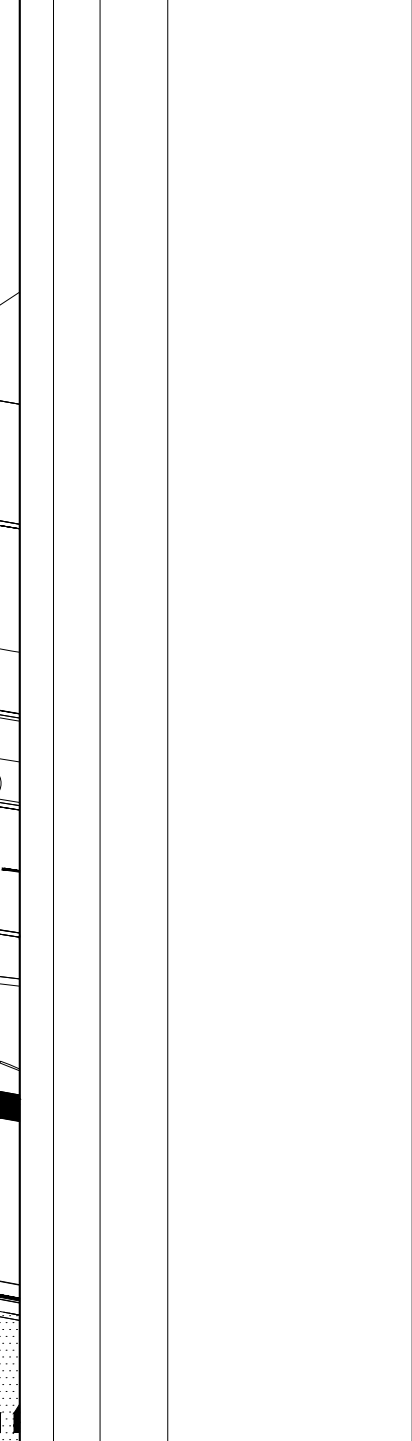

**ARCHITECTS**

**BATLEY PARTNERS**

ALBURY OFFICE PARK BLOCK 6  
 4 ALBURY ROAD, CIVIC SQUARE,  
 DUNWELLD WEST, JOHANNESBURG, 2196  
 PO BOX 5085, SANDWALD, 2142 SOUTH AFRICA  
 T: +27 11 817 1179  
 W: www.batleypartners.com  
 E: info@batleypartners.com

JOHANNESBURG  
 DUNE  
 400 0000  
 Company Reg: 2019/021283/07

**PROJECT TITLE**

**THE MIX WATERFALL**

**CLIENT**

**ATTACQ D2E**  
 INVEST • DEVELOP • GROW  
 PROPERTIES

**DRAWING TITLE**

LEVEL 1 PLAN

SCALE: SCALE: 1:200 @ A0

DATE: 20200610

DRAWN	INITIAL	JT
CHECKED	SIGNATURE	DATE
APPROVED	SIGNATURE	DATE
ISSUED	INITIAL	DATE

PROJECT NO	DRAWING NO.	NORTH	REVISION
346	02.0001		A